


\* NOTE: RELOCATION OF OVERHEAD UTILITIES UNDERGROUND IS RECOMMENDED AS A LONG TERM GOAL WHERE AND WHEN FEASIBLE

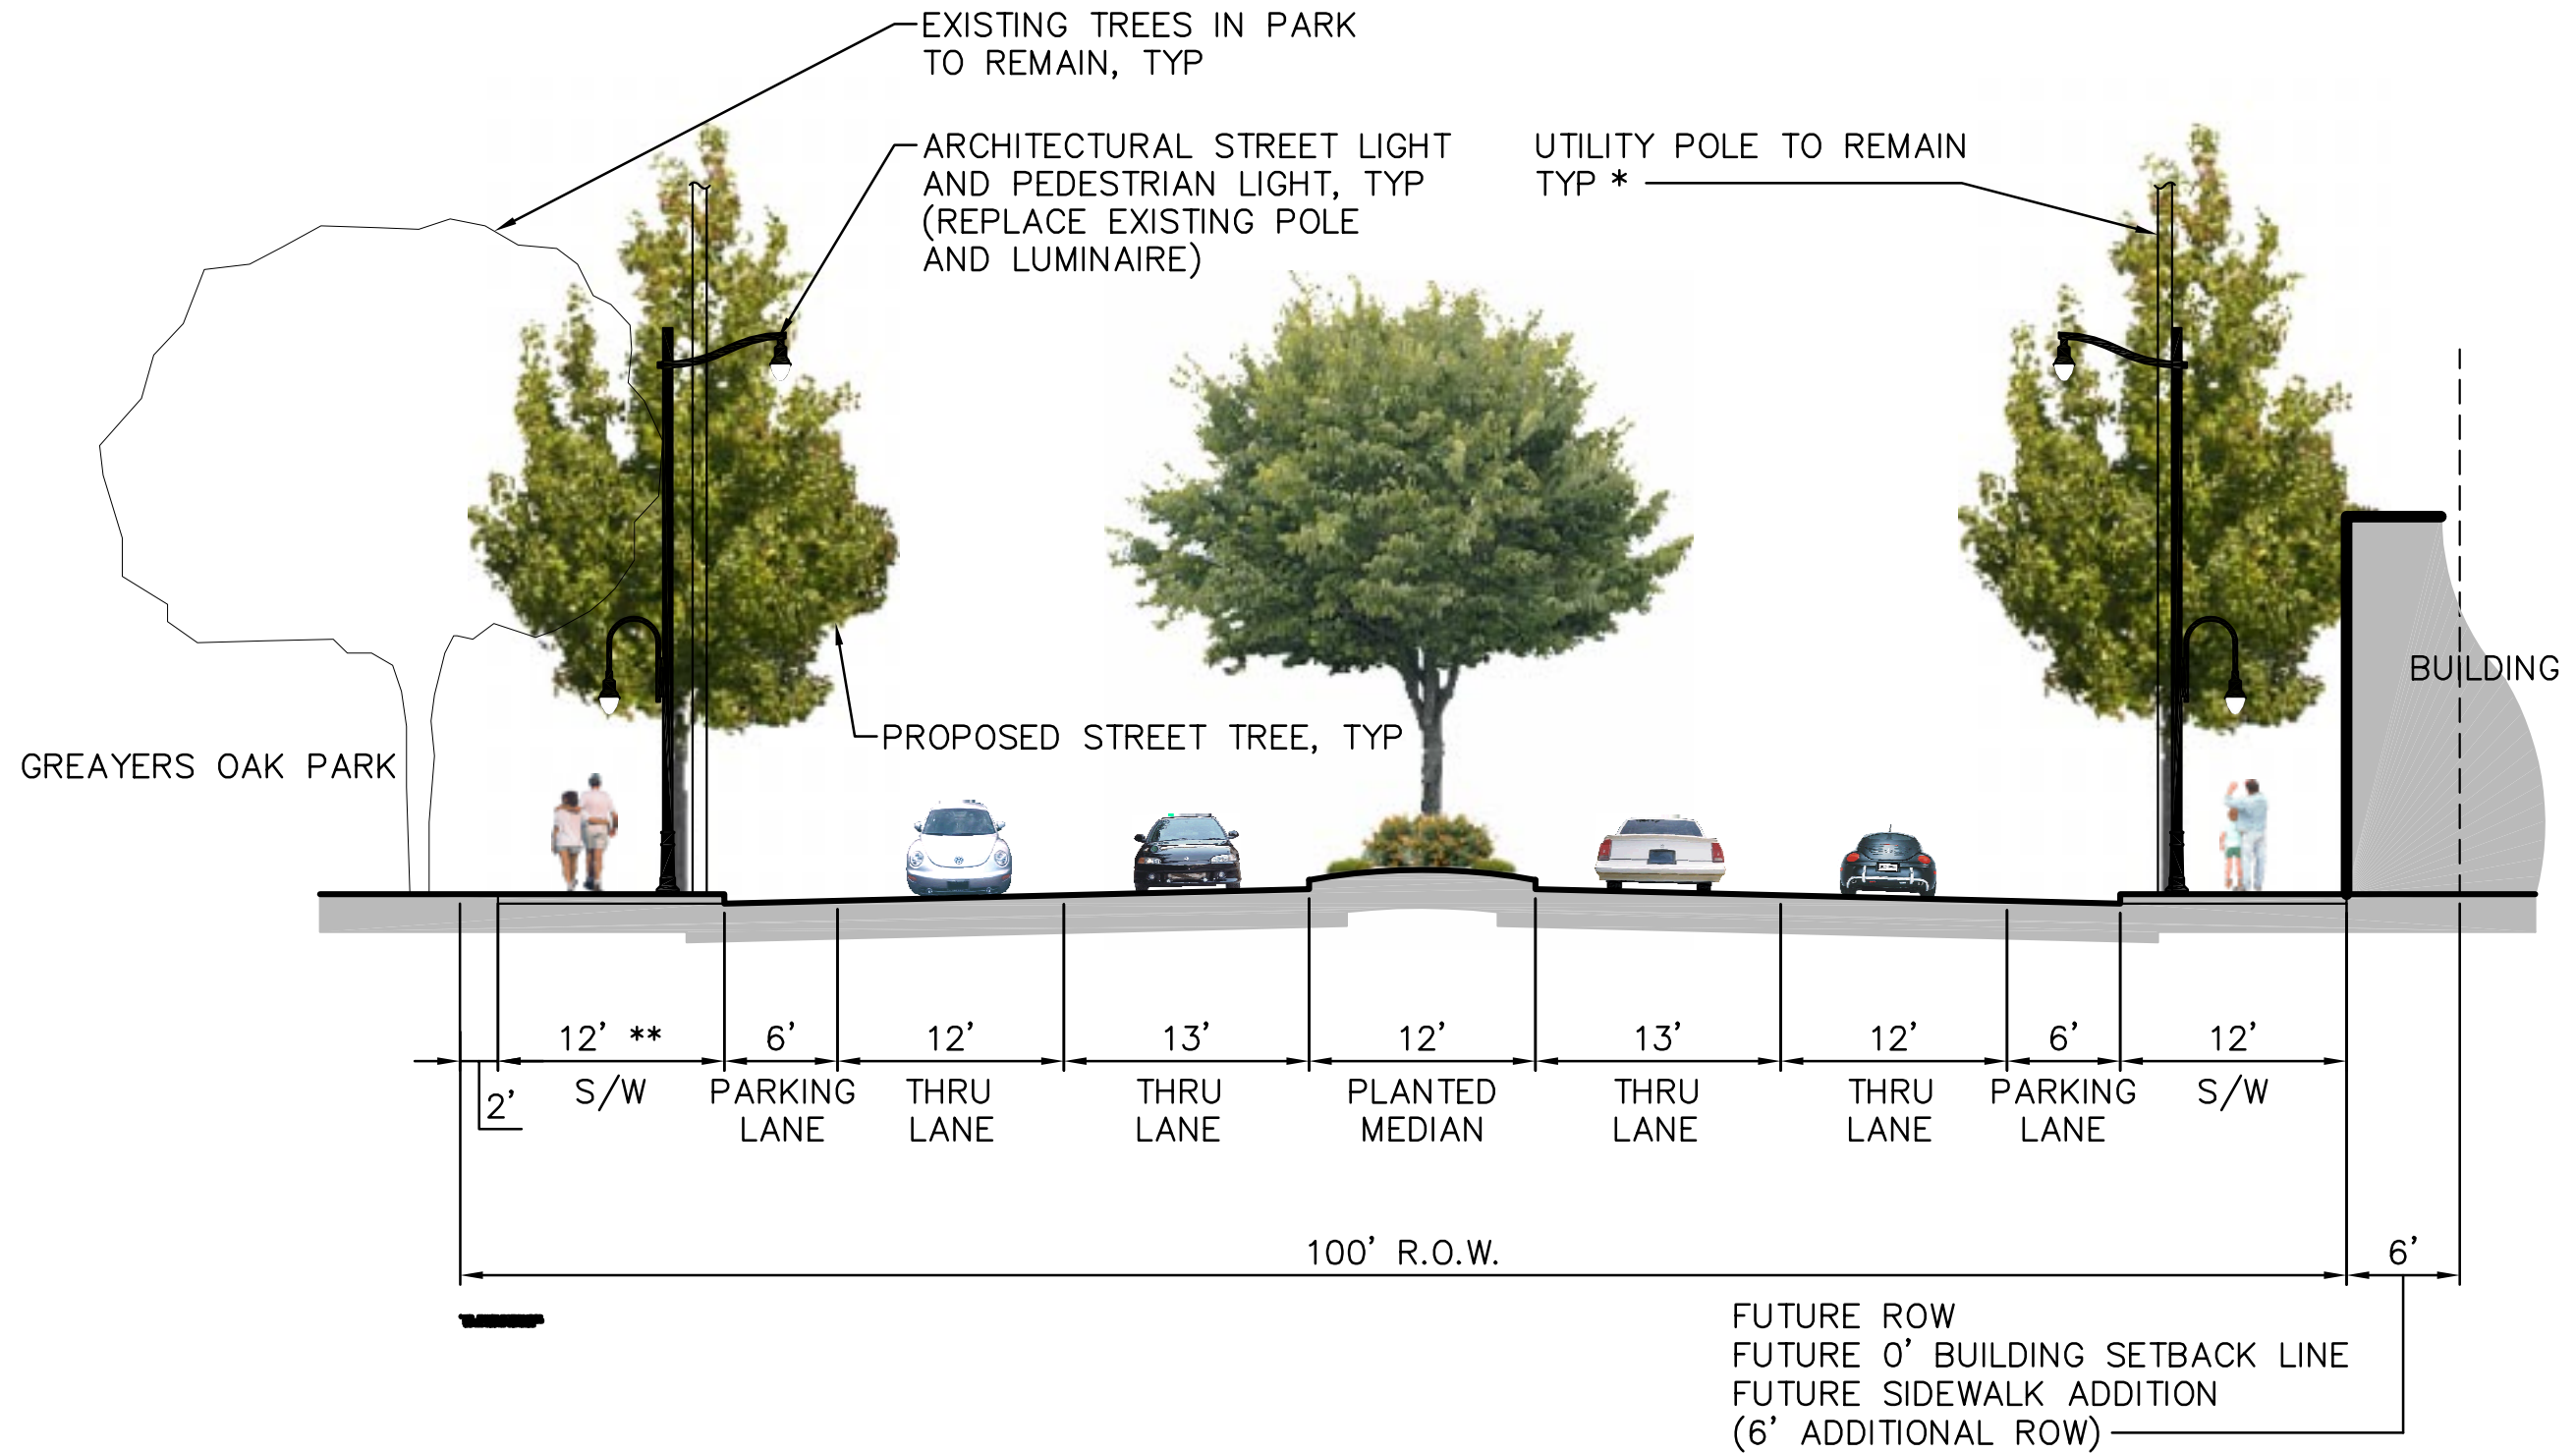

\*\*NOTE: DECREASE SIDEWALK WIDTH TO 8' IF REQUIRED TO PROTECT EXISTING TREES IN PARK